


File Name: J:\Highways\East\Schemes\A518 Weston to Uttoxeter speed limit review - D6694T-R01-01\Drawings\A4 Landscape.dwg
Layout Name: SCC-Amey A4 Landscape
Disciplines: A4

© Crown copyright and database rights 2022 Ordnance Survey 100019422
You are not permitted to copy, sub-license, distribute or sell any of this data to third parties in any form.
Produced by Staffordshire County Council, 2022.

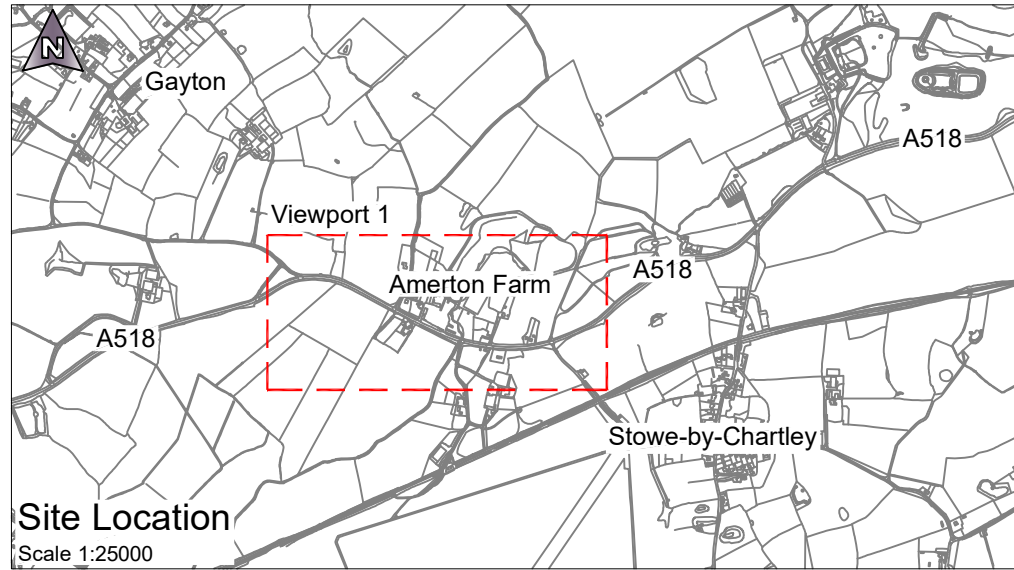

KEY:

- A518 speed limit to become 50mph from National Speed Limit (60mph).
- A518 to remain at National Speed Limit (60mph).

P0	Original Issue	DL	09.02.2022
Rev	Detail	By	Date
Revisions			

Original Version	Preliminary	☒
Drawn: DL	For comment	☐
Design: GT	For tender	☐
Date: Feb 2022	For construction	☐
	As constructed	☐
	Other	☐

Checked by:

Approved by: (Drawing NOT approved if this box is empty)



Project Name
A518 Weston to Uttoxeter

Drawing Title
**DHP
TRO Consultation**

Grid reference : 400893, 346981	Original Drawing Size : A4	Dimensions : m
Scale : As Shown	Copyright © Amey	

Drawing No D6694T-R01-01	Rev P0
------------------------------------	------------------

